
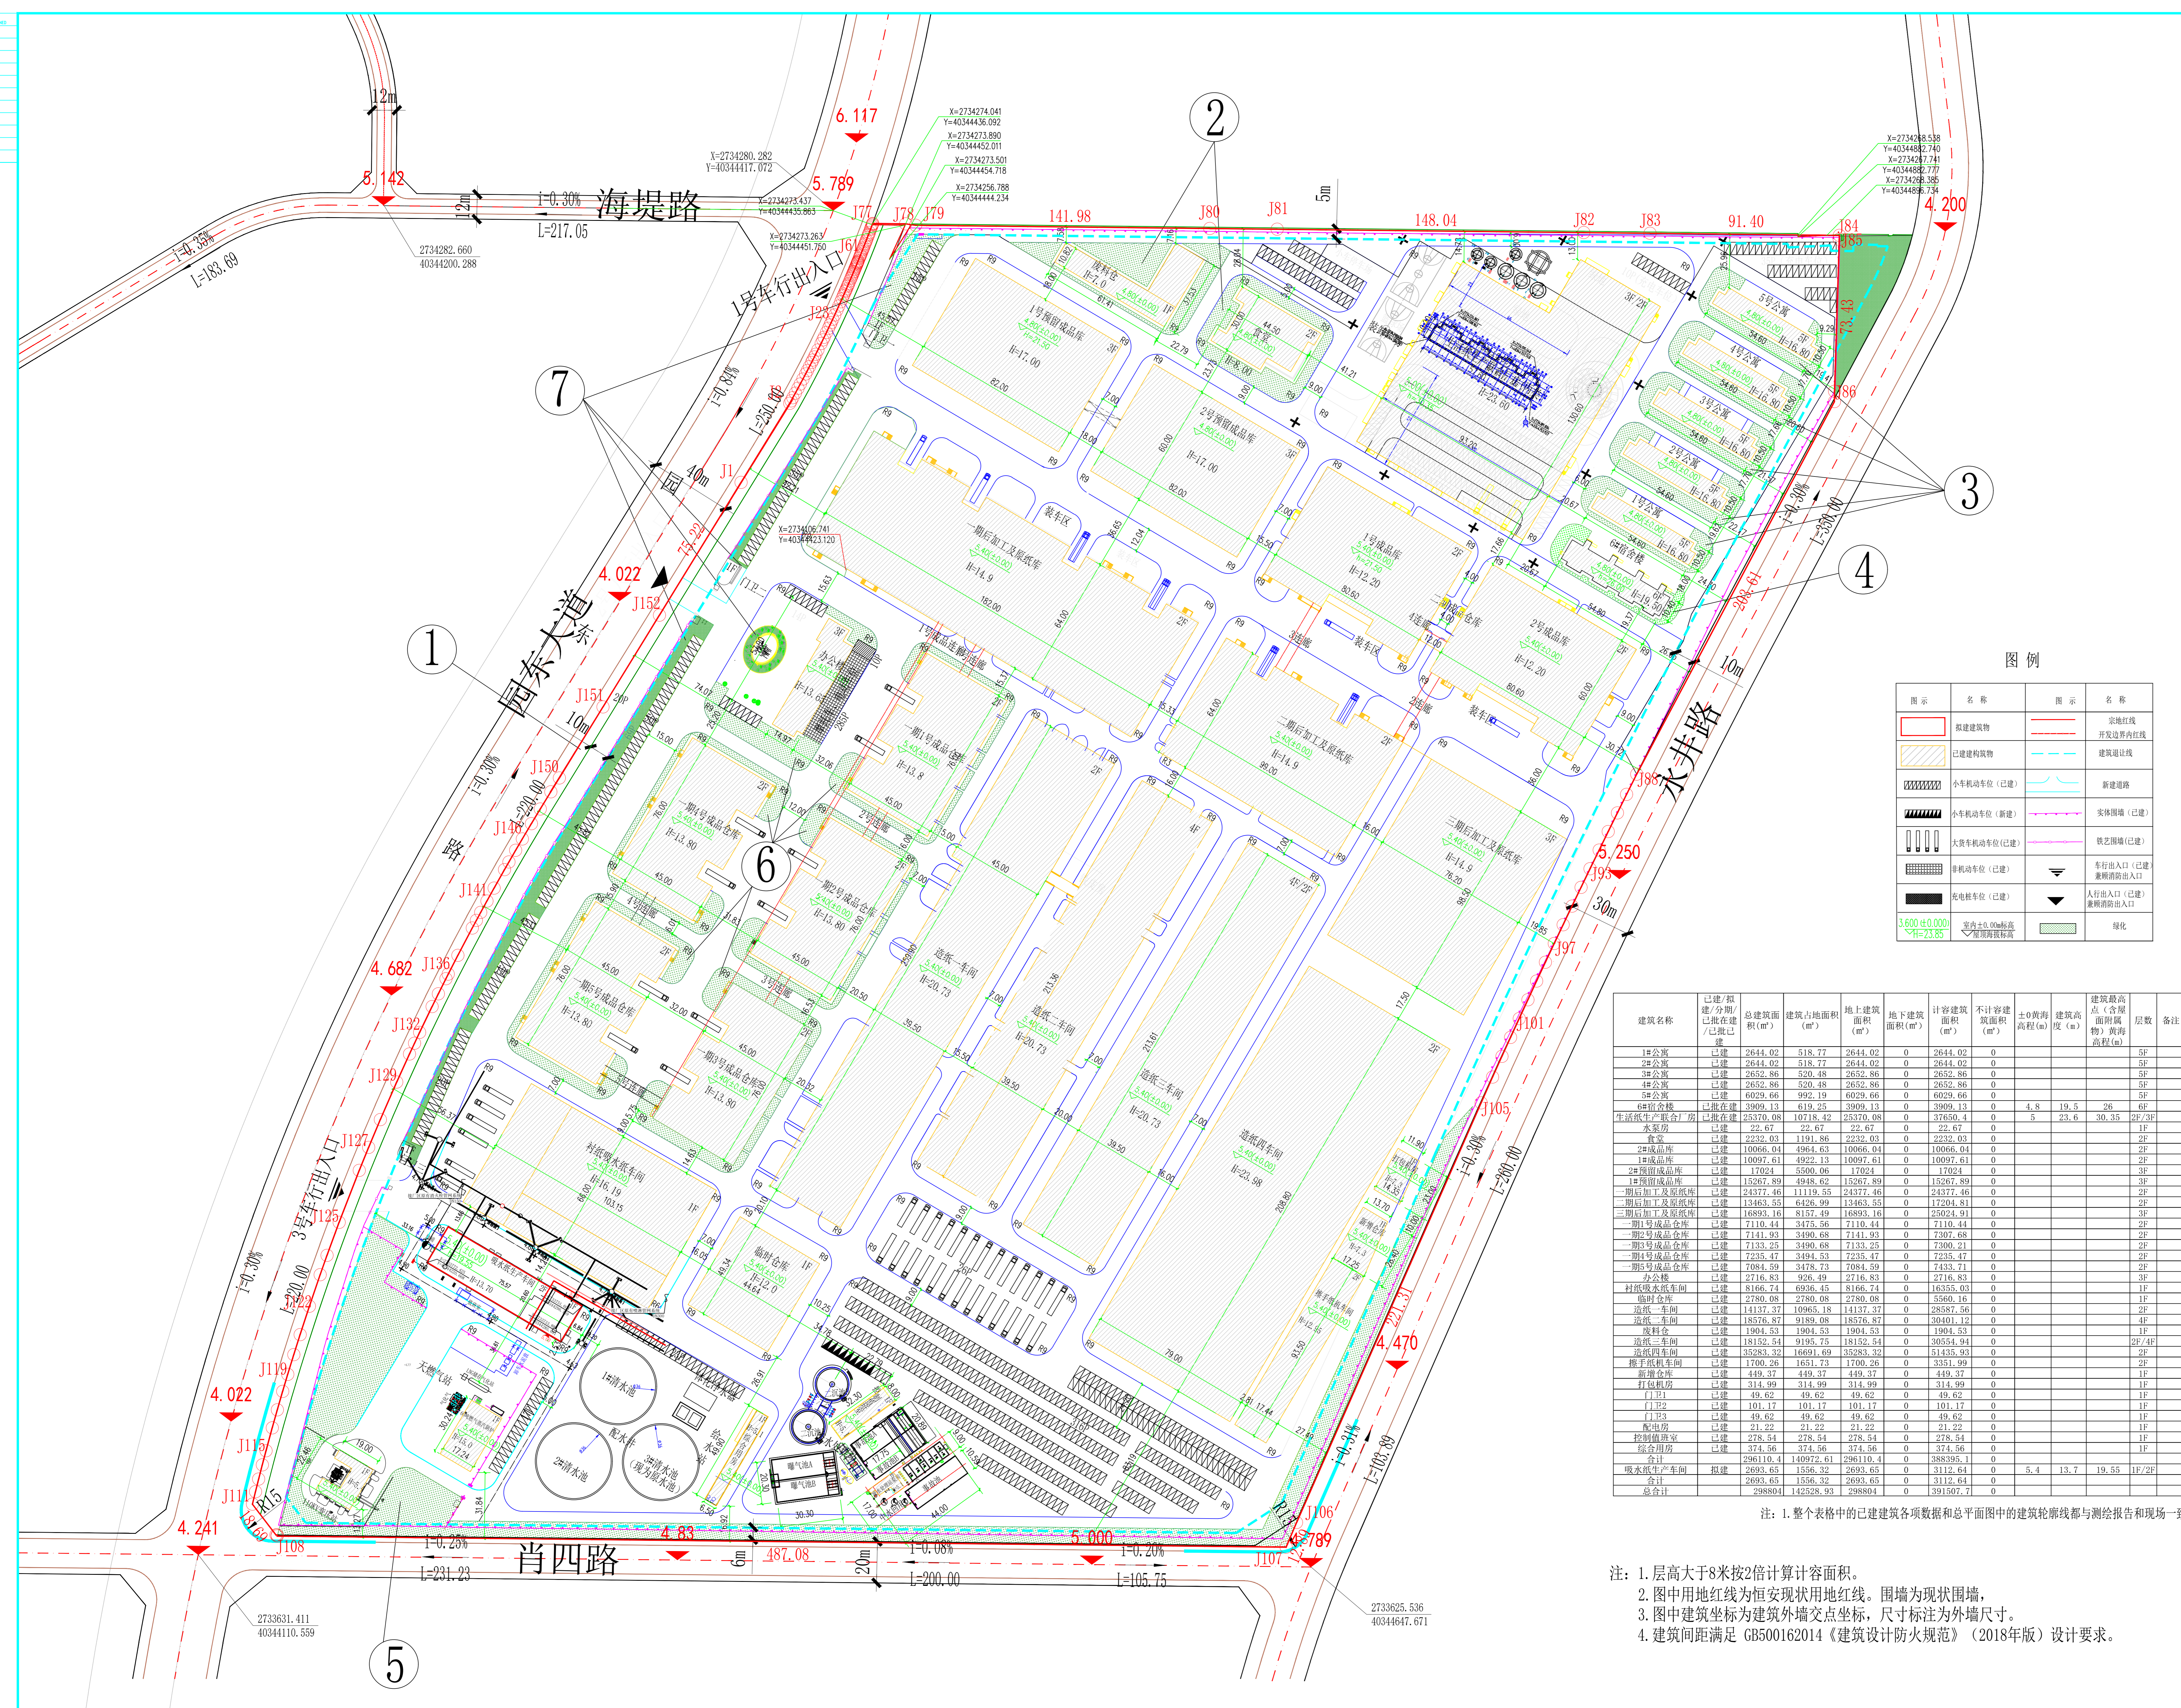


规划总平面图

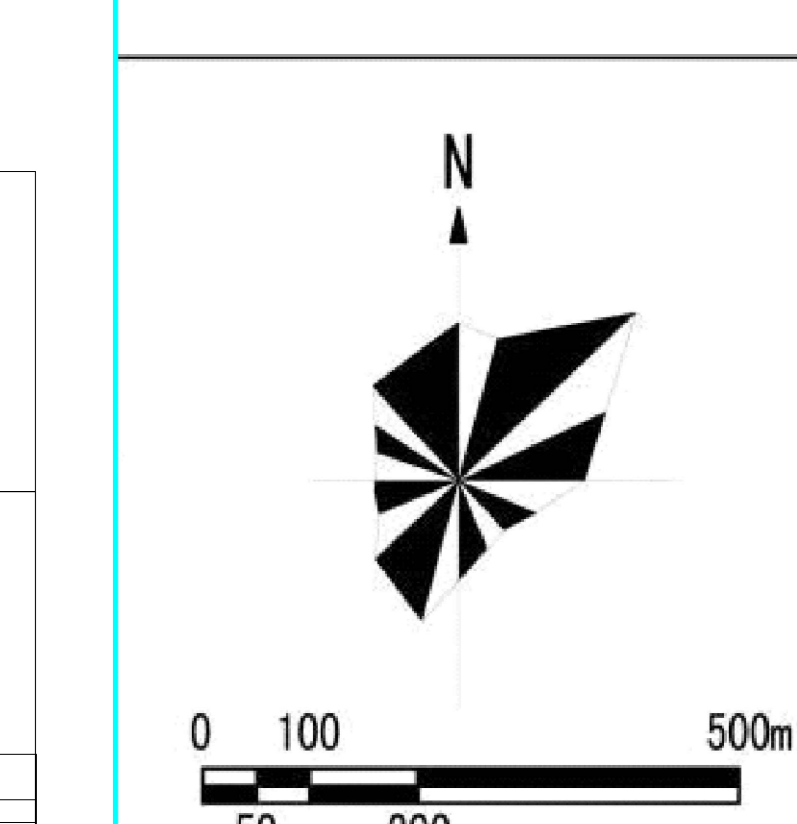

界址点坐标表 单位: m, m<sup>2</sup>

Table with columns for boundary point coordinates (X, Y) and area, listing 120 points around the site perimeter.

图例

Legend table defining symbols for building types, roads, and other site features.

经济技术指标表

Table of technical indicators showing metrics like total area, building area, and parking spaces.

绿化面积统计表

Table of green area statistics listing green space types and their respective areas.

Table of building statistics listing building names, total area, and other specific metrics.

Notes and explanations regarding the building statistics table and site plan details.

说明 (Notes) regarding the drawing scale, standards, and design requirements.

Professional seal and signature block for the design firm and engineer.